



楼宇外观



楼宇外观



楼宇外观




物业内部



物业内部




物业内部

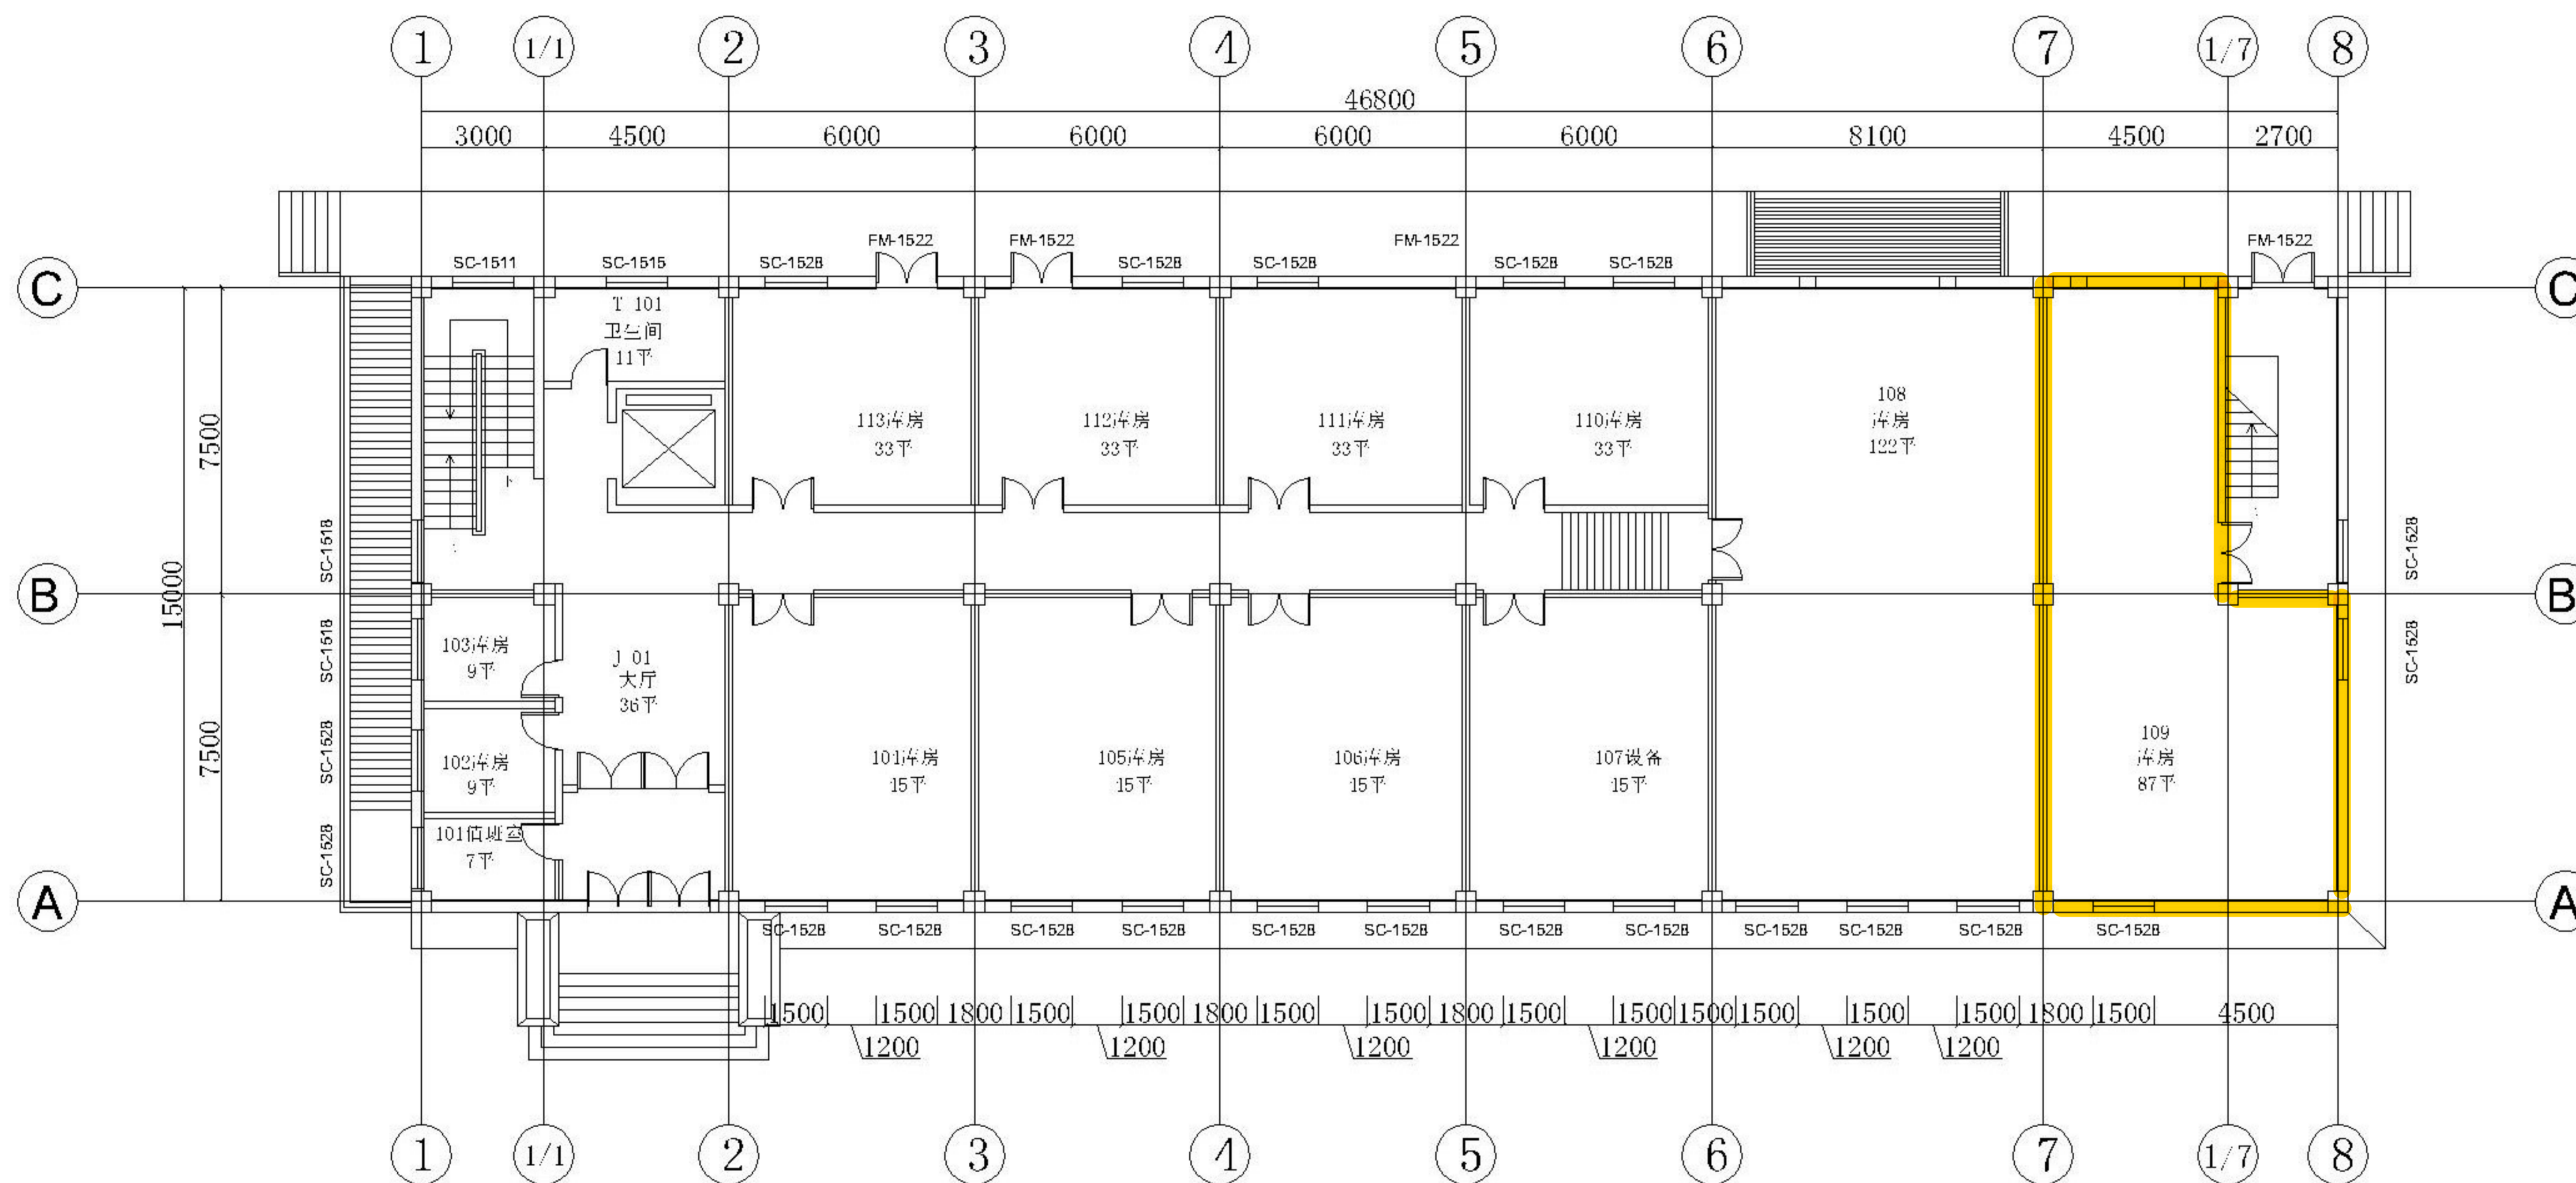

航材库一层平面图

- 1.????????????????????
- 2.????????????????????
- 3.????????????????????
- 4.????????????????mm?????
- 5.????????????????????
- 6.????????????????????
- 7.????????????????????

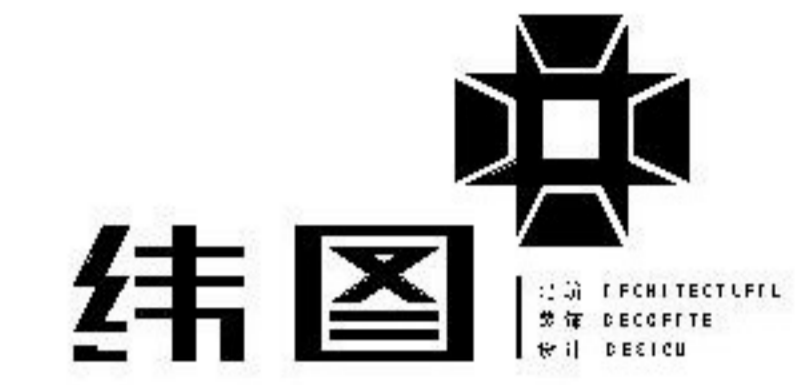

建筑装饰专项工程设计甲级 证书编号: A121007408
 建筑装饰装修工程专业承包贰级 证书编号: B1034021020102

大连纬图建筑设计装饰工程有限公司
 Dalian V2 Design Decoration Engineering Co., Ltd
 大连总公司:
 大连市中山区鲁迅路72号成功大厦1506室
 Tel: 0411-82766876(总机) Fax: 0411-82766876
 E-mail: v2gether@126.com
 邮编: 116001
 网址: www.v2gether.cn
 论坛: www.v2gether.net
 北京分公司:
 北京市朝阳区东三环中路39号(建外大街4号)8号楼2501
 Tel: 010-58698216 Fax: 010-58699826
 E-mail: v2gether@126.com
 邮编: 100022

????	SIGNATURE
???? ARCHITECTURAL DESIGNER	???? DIVISION CHIEF
???? PROJECT MANAGER	? ? ? DESIGNED BY
???	
????	VERIFICATION
? ? ? APPROVED BY	? ? ? CHECKED BY
??	CONFIRMATION
???????	???????
ARCH.	MECH.
???????	???????
STRUCT.	ELEC.
???	2011? 09 24
DATE	?? modification

?? SERIAL NUMBER	?? content	???? DATE

?? remark

???? PROJECT NAME	?????
?? DRAWING NAME	?????
???? PROJECT NO.	???? PHASE
?? SCALE	1:150
?? SHEET NO.	??

